

# GREATER NEW YORK DENTAL MEETING

NOVEMBER 2018


JACOB K. JAVITS CONVENTION CENTER - EXHIBIT LEVEL 3 - NEW YORK, NEW YORK

REVISION  
Date: 6/22/2018  
By: JIM BARNES.NERDC

### BOOTH COUNT

Inventory as of 06/22/2018

Dimension	Size	Qty	SqFt
8x10	80	30	2,400
10x15	100	1,579	157,900
8x20	160	1	300
10x40	400	2	800
10x50	500	1	500
20x30	600	2	1,200
20x40	800	1	800
20x60	1,200	2	2,400
20x70	1,400	4	5,600
30x50	1,500	1	1,500
20x80	1,600	4	6,400
30x60	1,800	2	3,600
80x90	7,200	1	7,200
<b>Totals:</b>		<b>1,632</b>	<b>190,760</b>

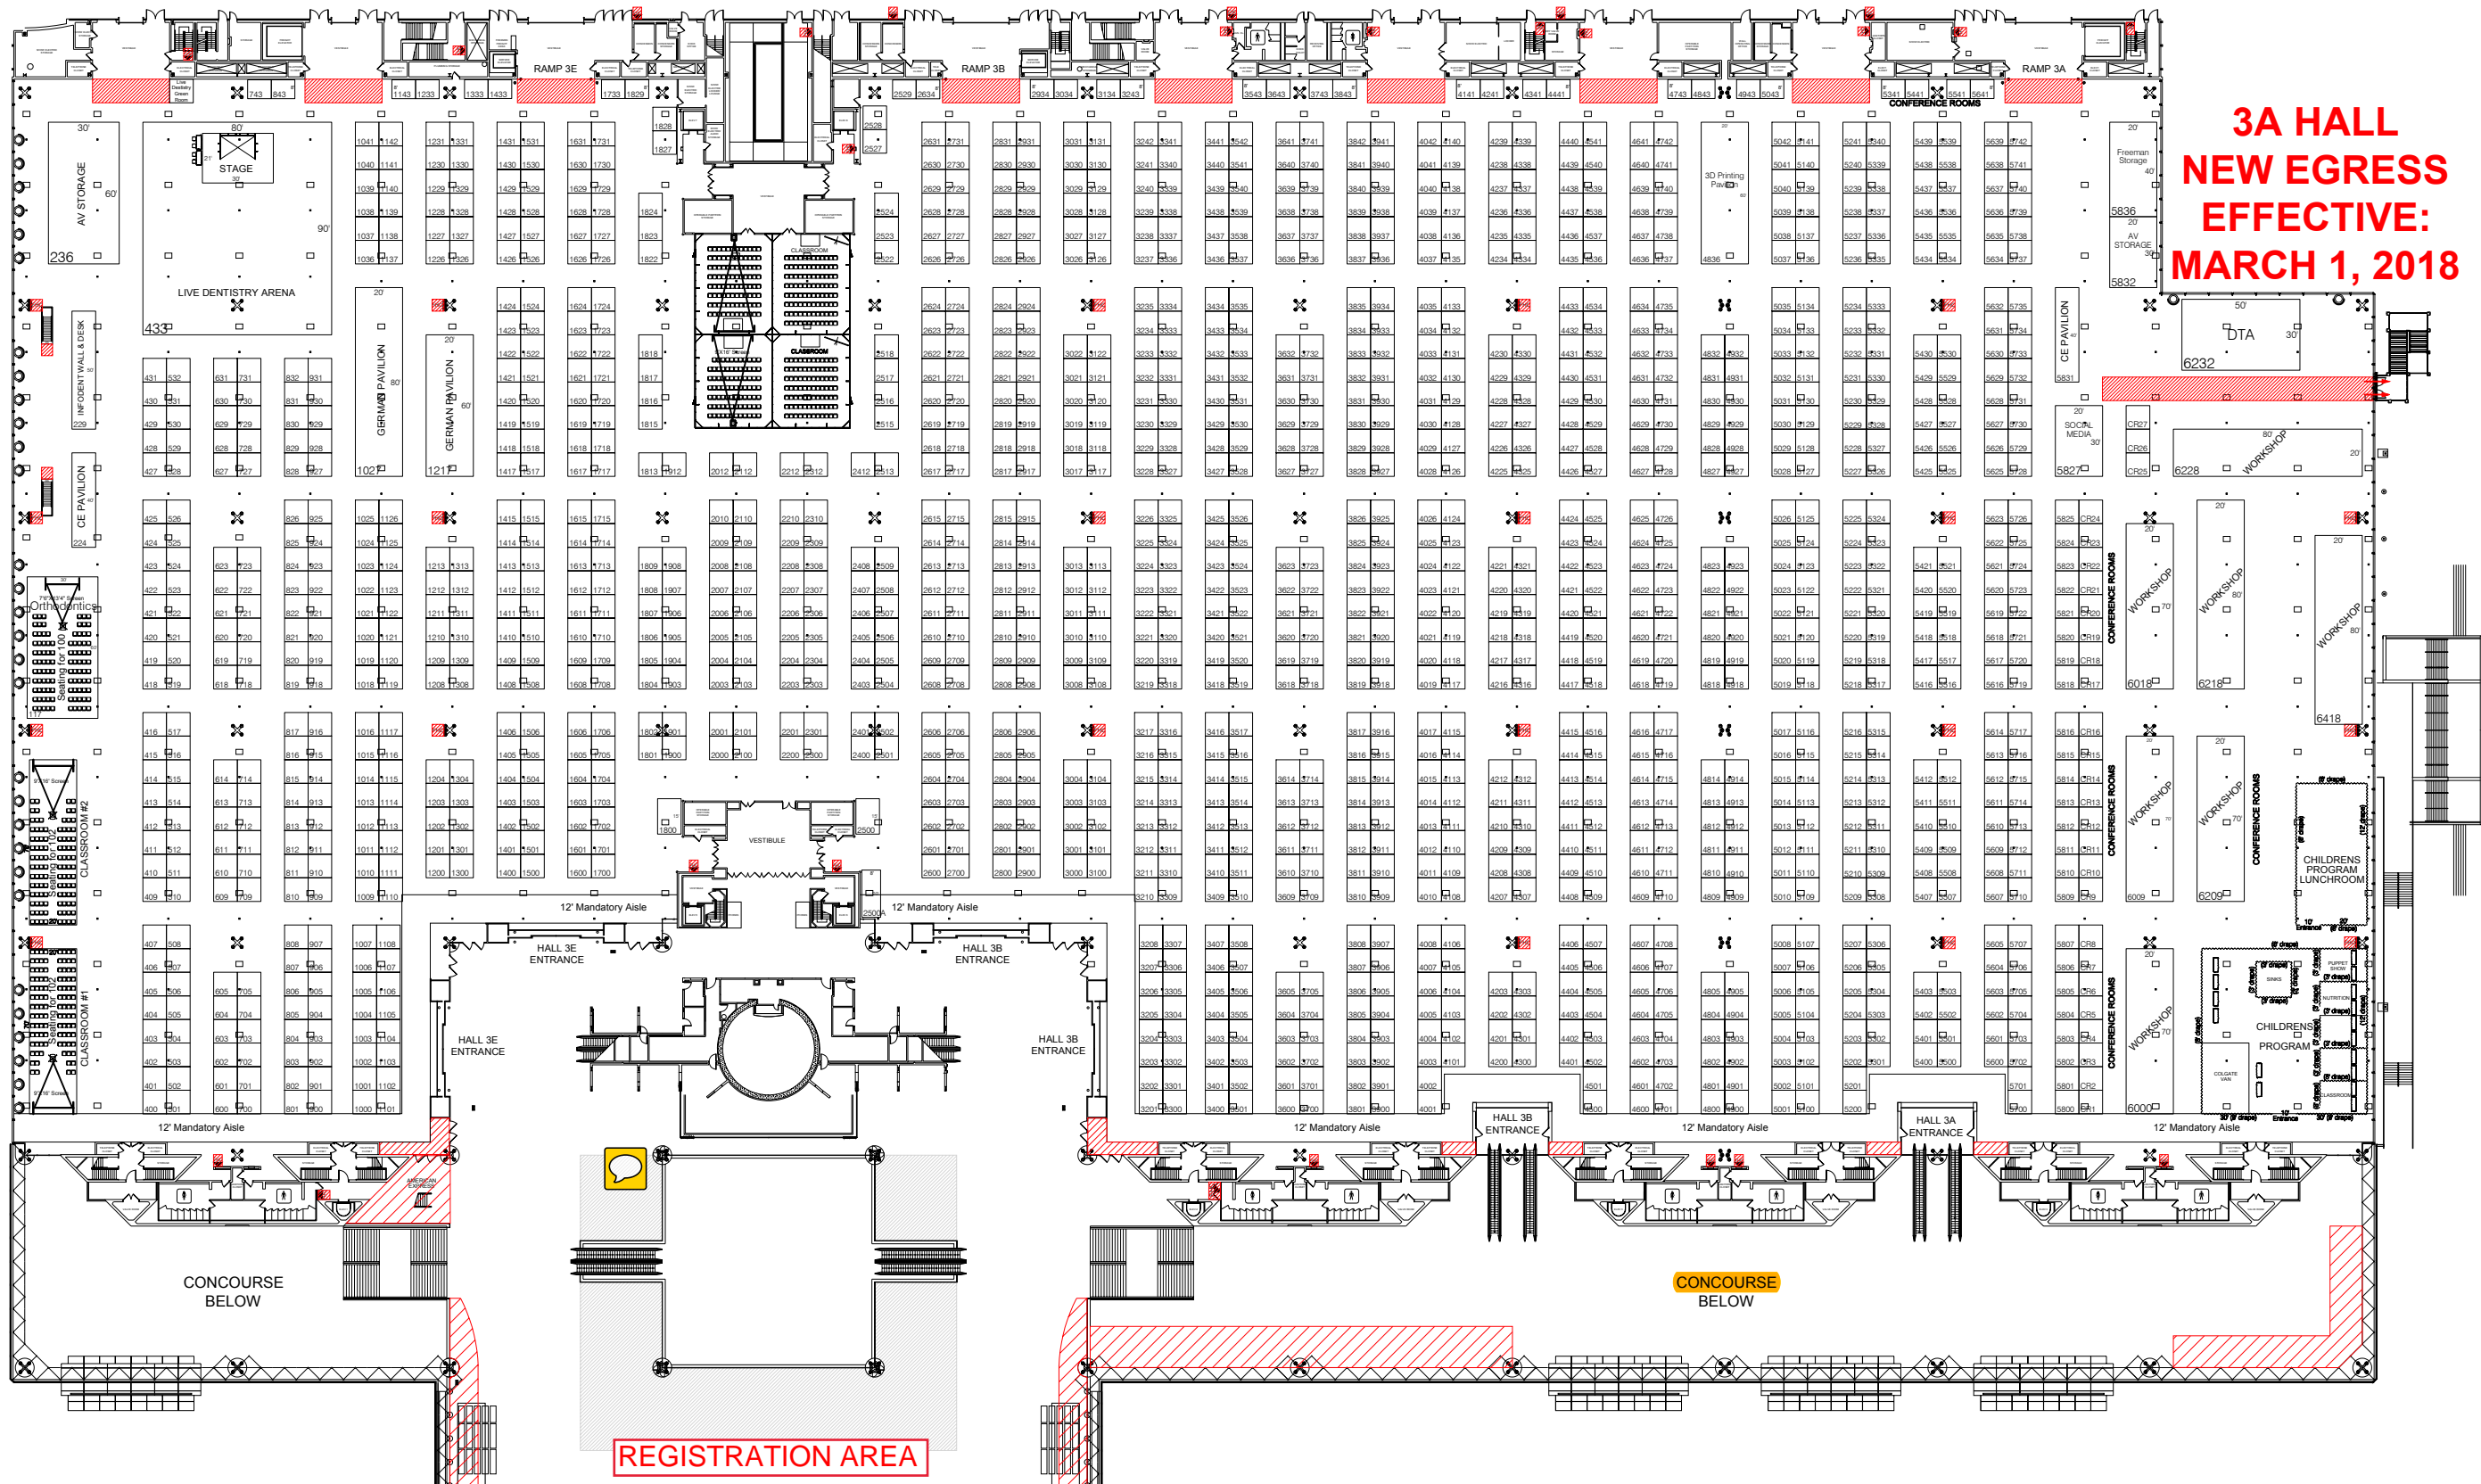

**3A HALL  
NEW EGRESS  
EFFECTIVE:  
MARCH 1, 2018**

### BLDG. LEGEND:

- LEGEND:**
- - OPEN SQUARES ELECTRIC & TELEPHONE
  - - SOLID SQUARES WATER & DRAINS
  - - BUILDING COLUMN
  - ⊗ - FIRE HOSE MUST BE KEPT CLEAR
  - - CEILING HEIGHT 32 FEET UNLESS NOTED

CEILING HEIGHTS:  
HALLS 3A, 3D & 3E = 32'  
HALL 3D = 14'

### DRAWING INFO

Passport Line Item Number:  
**#4209865**  
JACOB K. JAVITS CONVENTION CENTER  
Hall / Level:  
EXHIBIT LEVEL 3  
City & State:  
NEW YORK, NEW YORK  
Scale: NTS  
Job #: TBD  
AE: BRENDA HERSON  
Prod. AE: PRODUCING EXEC  
Started: 6/22/2018  
Started By: JIM BARNES  
Prod. Branch: NEW YORK

### FREEMAN

**Disclaimer** - Every effort has been made to ensure the accuracy of all information contained on this floor plan. However, no warranties, either expressed or implied, are made with respect to this floor plan. If the location of building columns, utilities or other architectural components of the facility is a consideration in the construction or usage of an exhibit, it is the sole responsibility of the exhibitor to physically inspect the facility to verify all dimension and locations.  
© Copyright 2007, Freeman Co. All rights reserved.

**Confidential and Proprietary** - the information contained herein is the proprietary information of Freeman and by accessing the information, the recipient agrees to keep the information confidential and not disclose it to any third party without the prior consent of Freeman. Recipient also agrees to only use the information for its internal evaluation purposes and for no other purpose, without the prior consent of Freeman.